



LEGEND

- BRIDGE/ELEVATED WALKWAY
- ASPHALT TRAIL
- BOARDWALK PATHWAY
- SIDE PATH

A. ASPHALT TRAIL TYPICAL

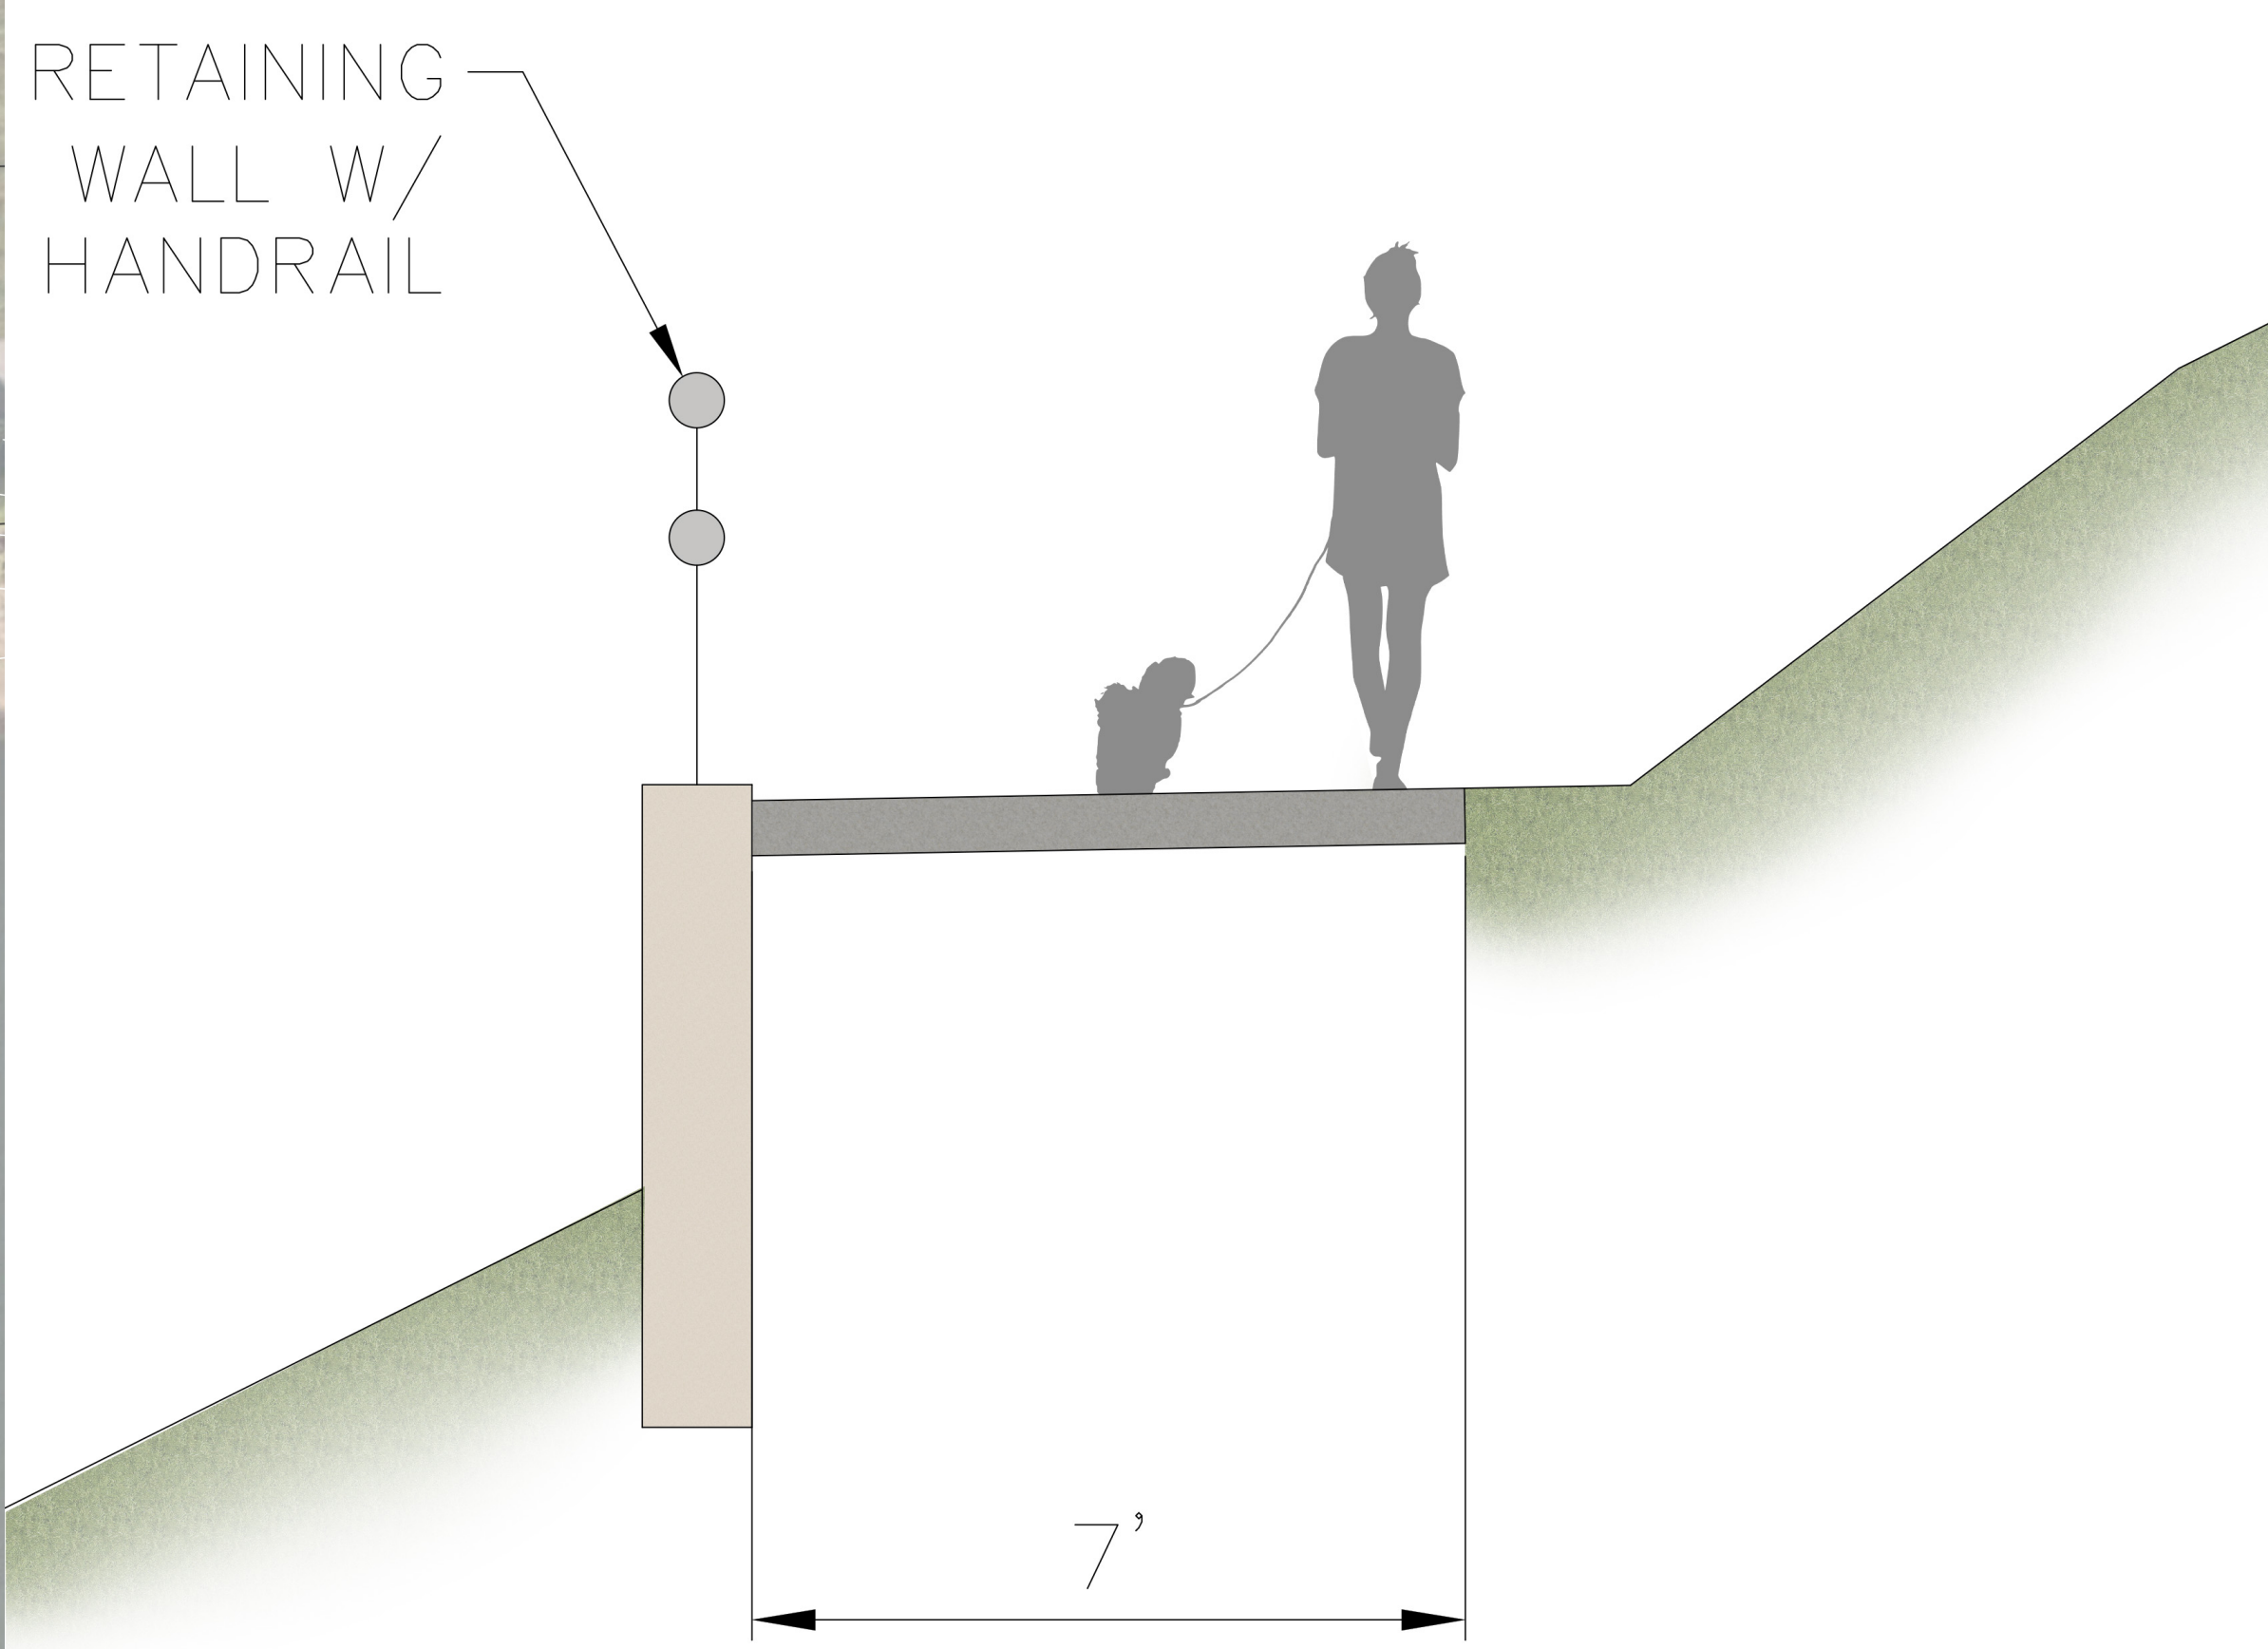

B. BOARDWALK PATHWAY TYPICAL

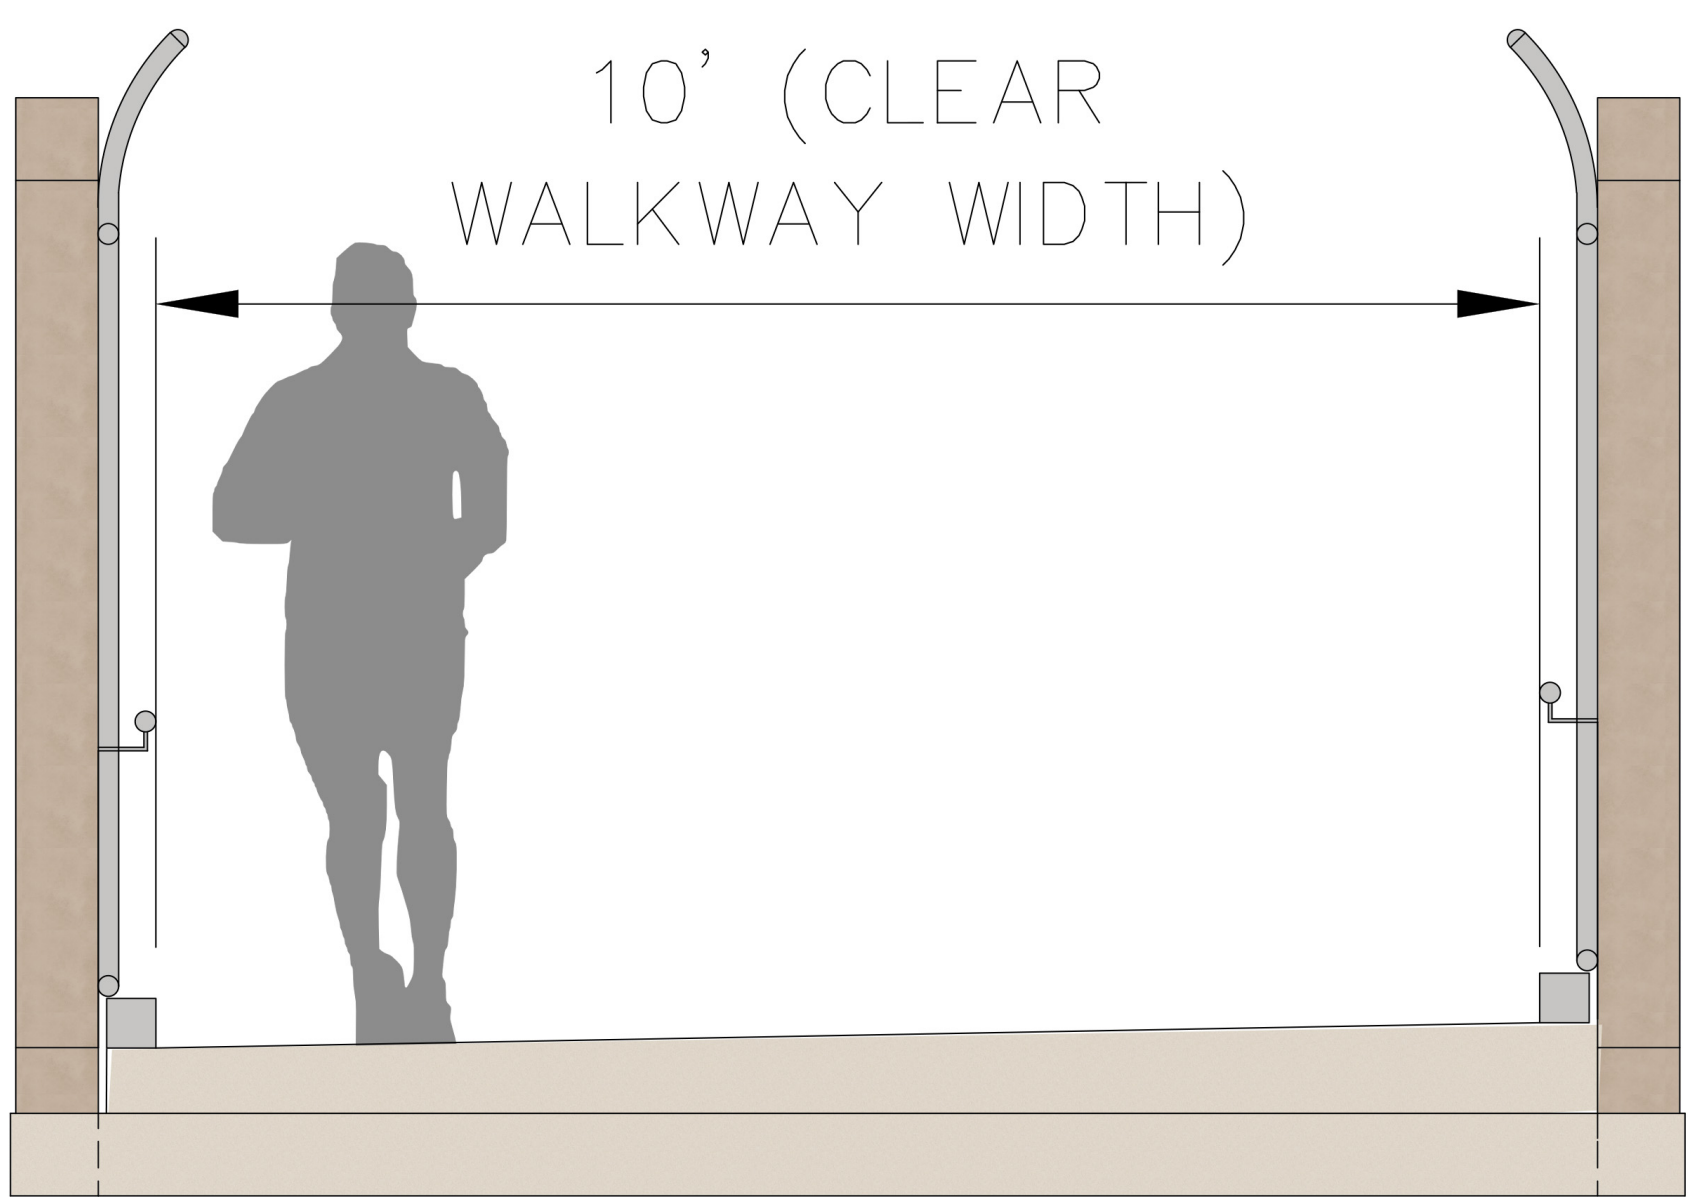

DON KNOTTS BOULEVARD PEDESTRIAN BRIDGE MORGANTOWN, WEST VIRGINIA